


FRONT ELEVATION (SOUTH)

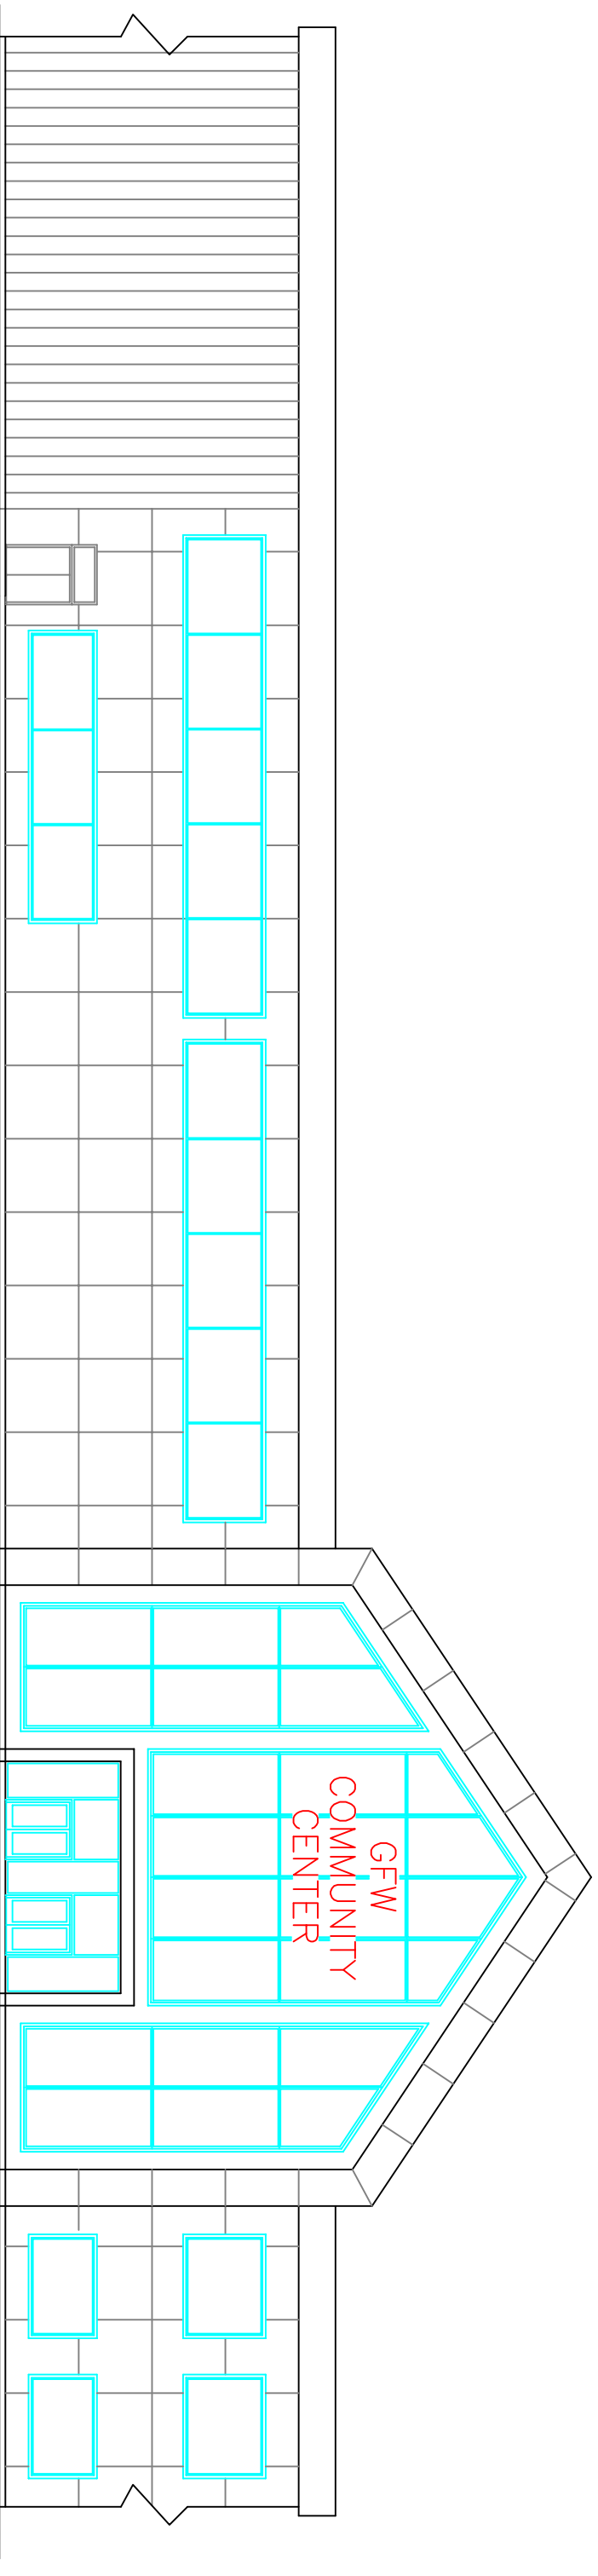

MAIN ARENA FRONT ELEVATION (SOUTH)

PROJECT
 PROPOSED NEW GFW
 COMMUNITY CENTER
 GRAND FALLS - WINDSOR, IN

DRAWING TITLE

PROPOSED FRONT ELEVATION

DATE	SCALE
MAY 10, 2023	AS NOTED
REVISION SEPT 12, 2024	
DATE	
DR. BY	DRAWING NO.
DKG	2023-F3